
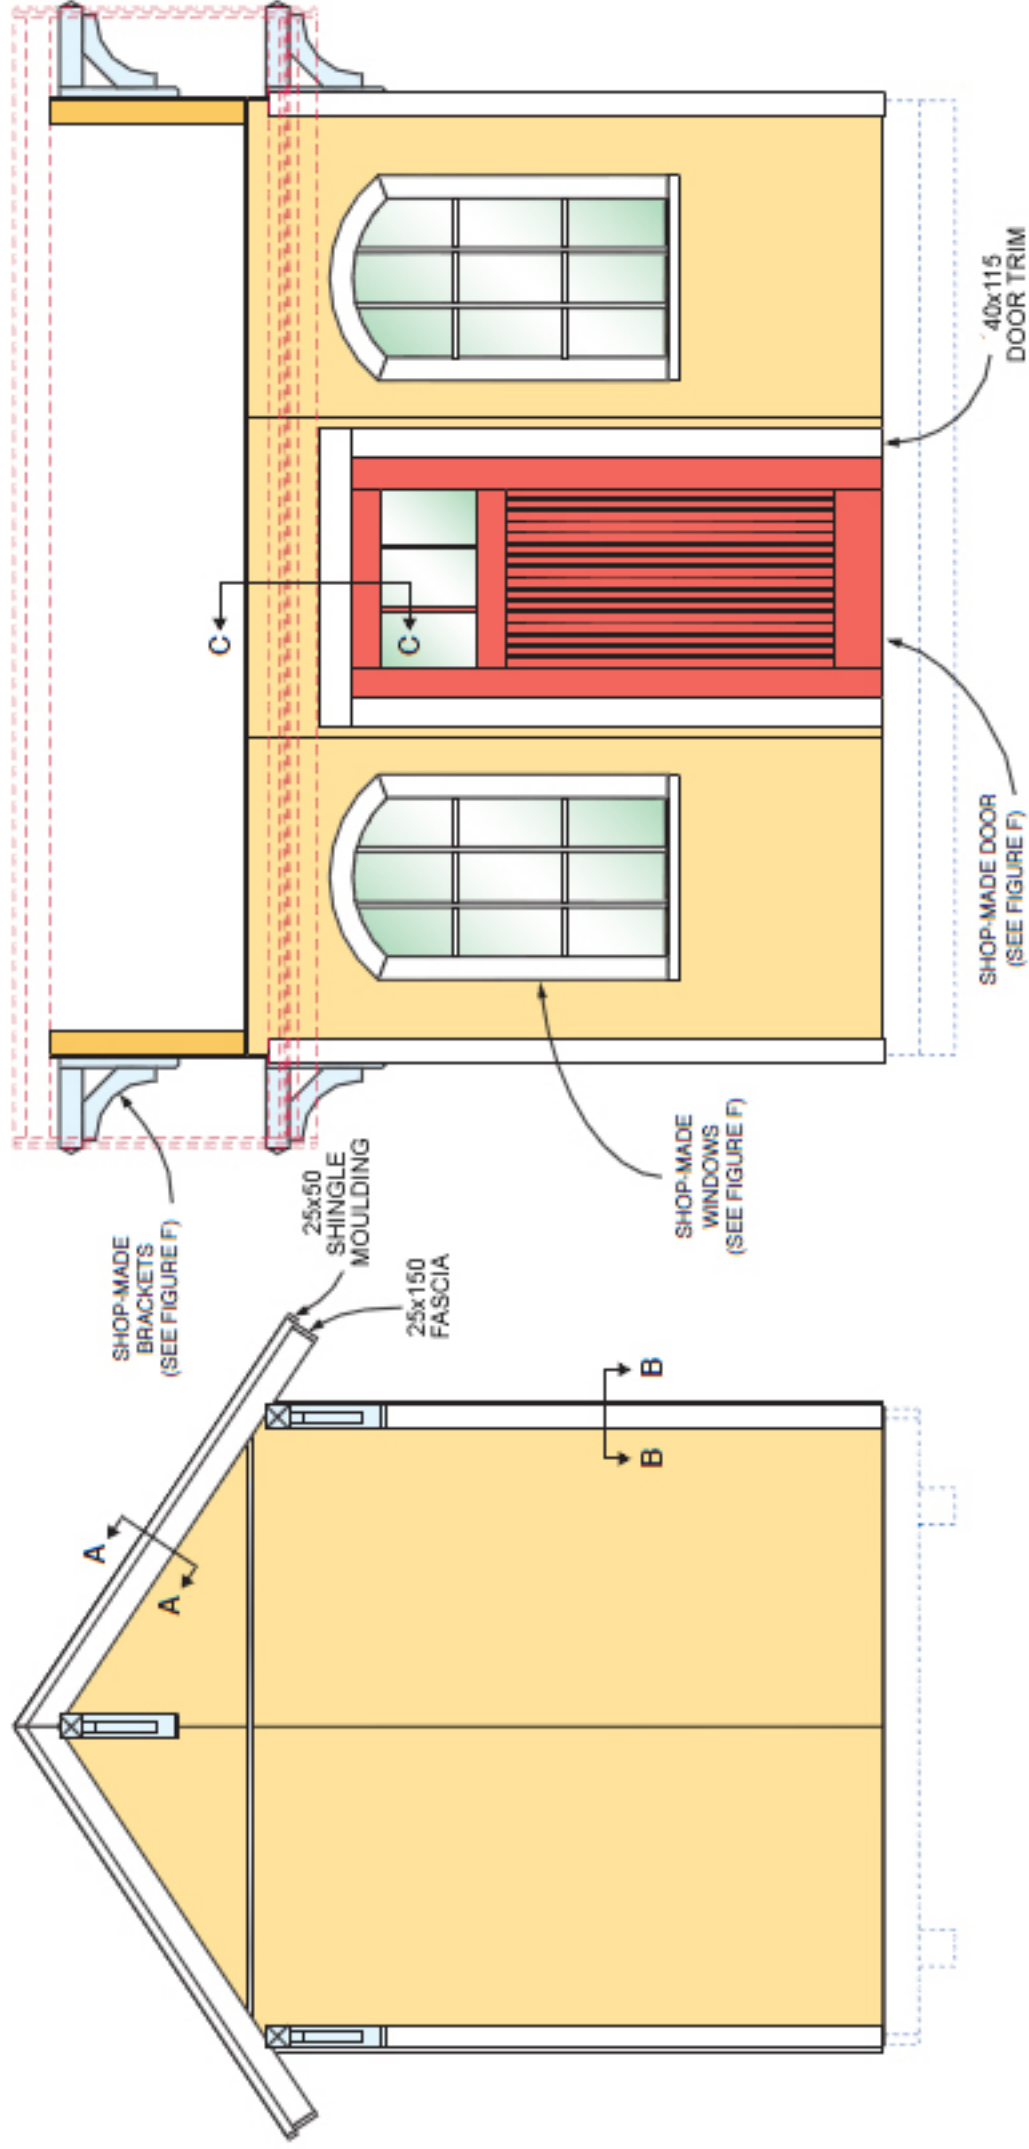
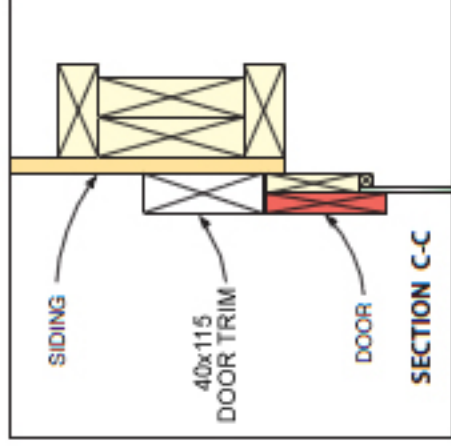
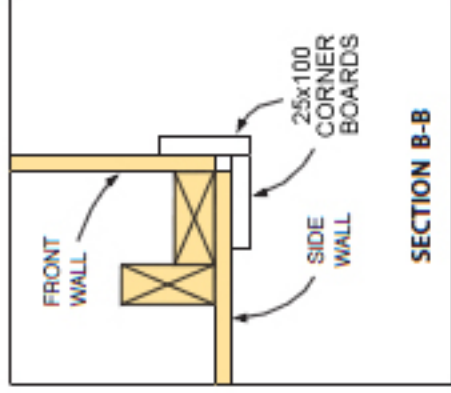


Figure E
Finished shed

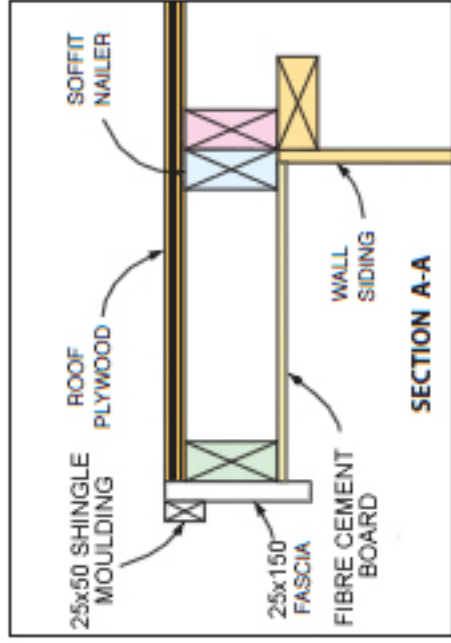

Side Elevation

Front Elevation
(ROOF FRAMING AND SHINGLES NOT SHOWN)